

ABACUS



ARCHITECTS, INC.

WATERFORD UHS CONCESSIONS BUILDING

*QUALITY YOU CAN
COUNT ON*

Client

Waterford Union High School
Keith Brandstetter,
superintendent

Project Designer

Robert Heimerl

Project Manager

Kyle Karstaedt
Joe Bronoski

Project Data

- New concessions building on the Waterford Union High School Site
- Completed 2005



ABACUS ARCHITECTS INC.

1135A MICHIGAN AVENUE
SHEBOYGAN, WISCONSIN

Phone: 920-452-4444

Fax: 920-452-9198

www.abacusarchitects.net

Architectural & Civil Engineering
Services


OUR MISSION

*Working with clients and
contractors as a team, efficiently
and promptly providing the most
creative product at a quality and
cost our clients deserve.*

ABACUS



ARCHITECTS, INC.

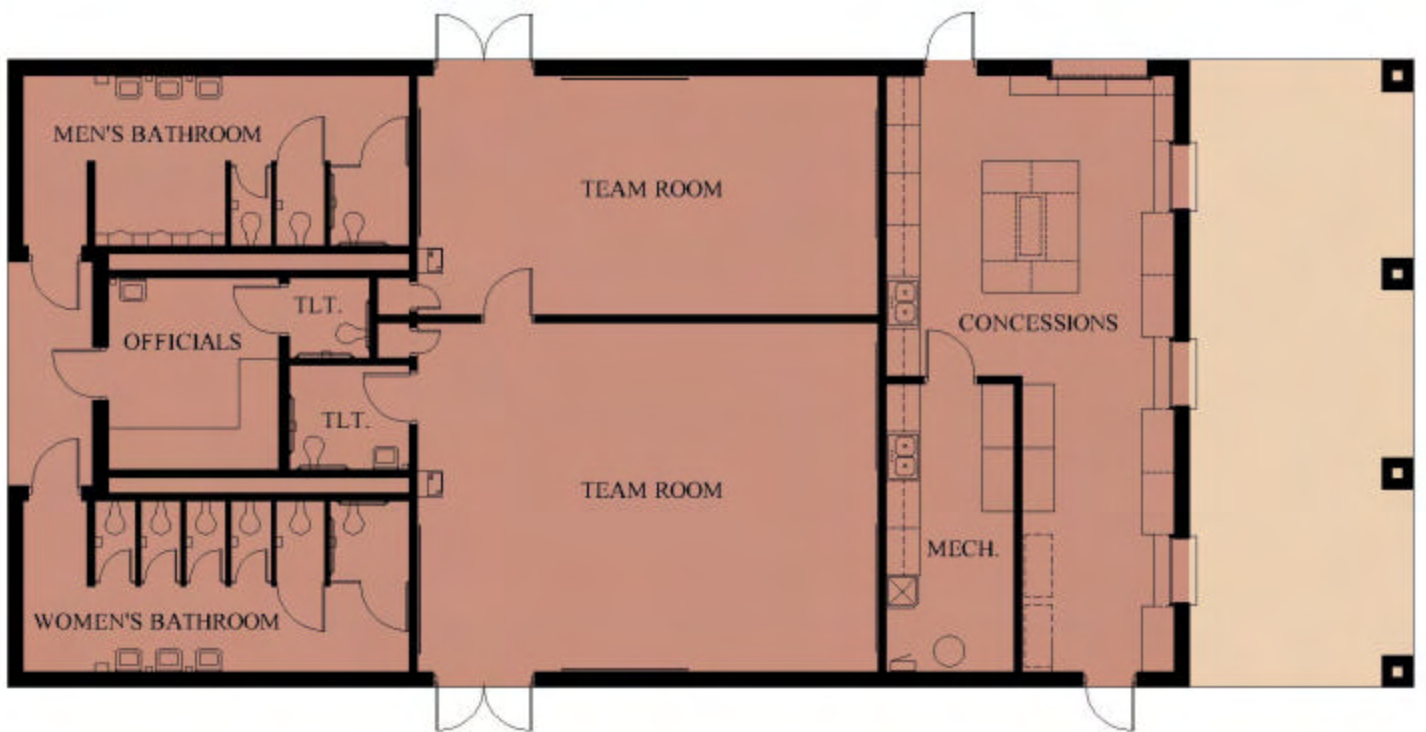

FLOOR PLAN